


# 2015 WATER UPGRADES

NORTH

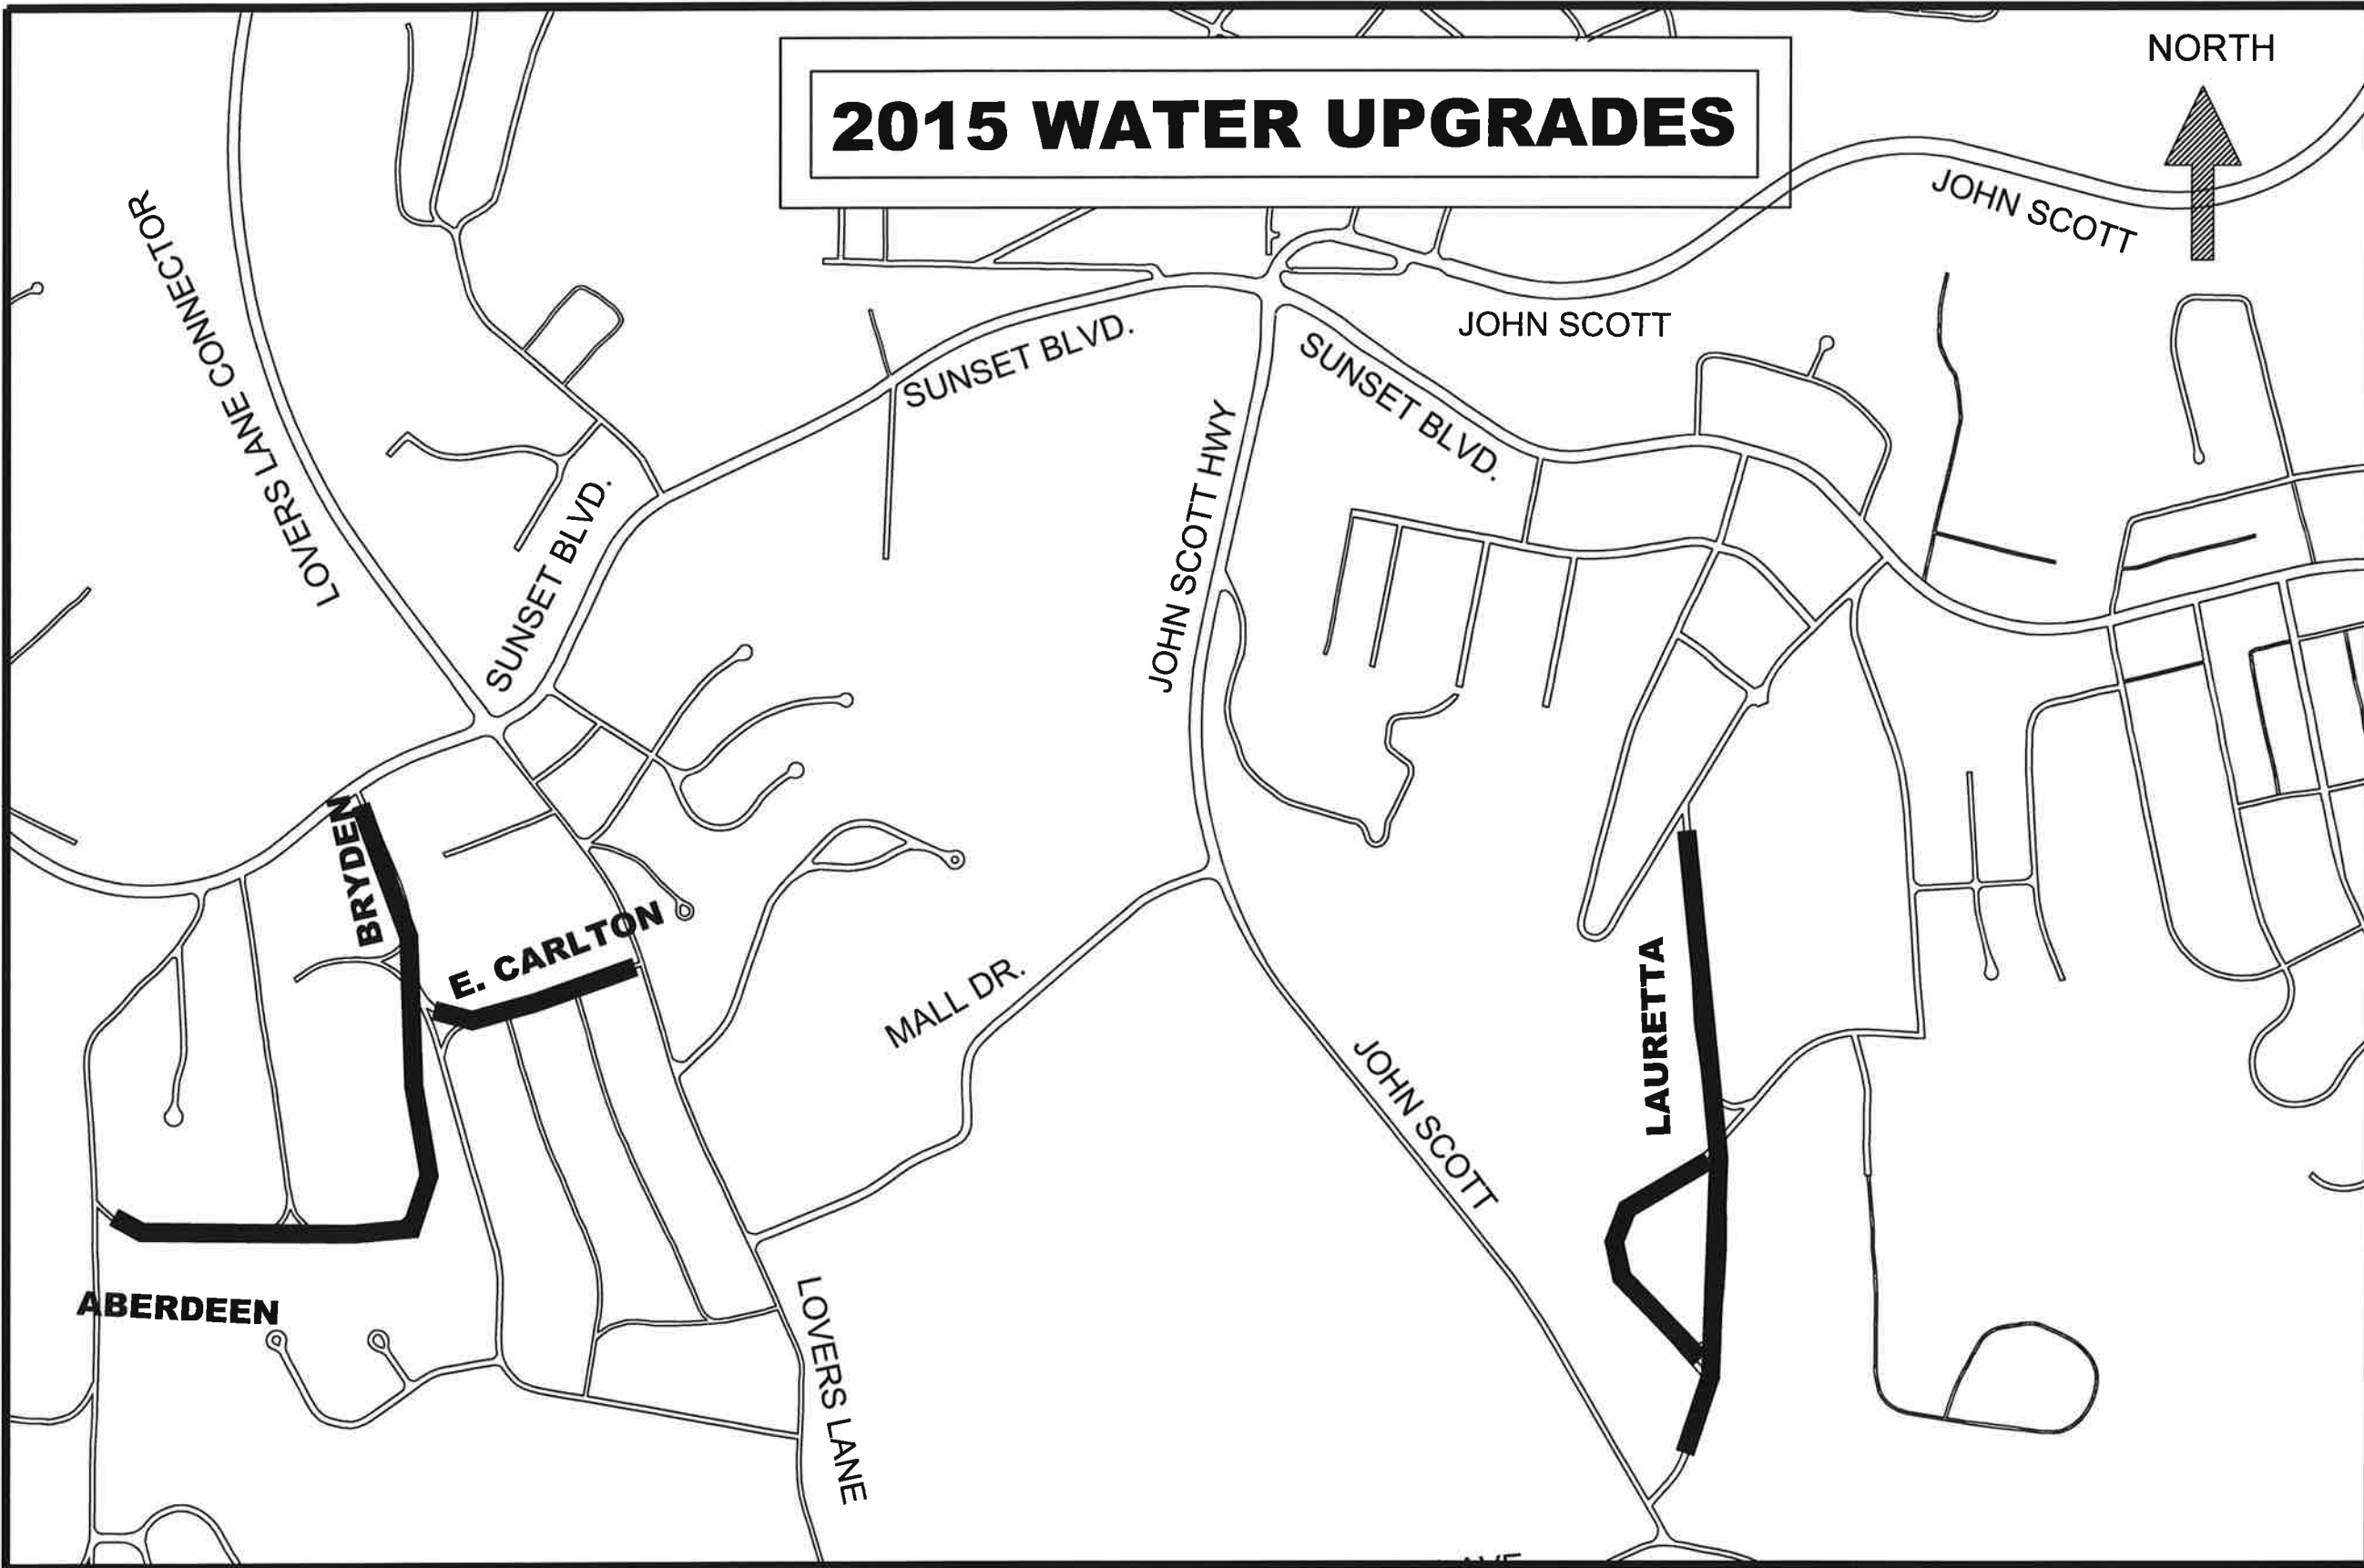

JOB NO. 2014-006

2015 CITY WATER UPGRADES

SCALE: NTS

CITY OF STEUBENVILLE  
ENGINEERING DEPARTMENT  
115 SOUTH THIRD STREET  
STEUBENVILLE, OH 43952

DATE: FEBRUARY 2014

DRAWN BY: DD

APPROVED BY: MFD

ABERDEEN

BRYDEN

E. CARLTON

LOVERS LANE

MALL DR.

JOHN SCOTT HWY

JOHN SCOTT

LAURETTA

JOHN SCOTT

SUNSET BLVD.

SUNSET BLVD.

SUNSET BLVD.

LOVERS LANE CONNECTOR

# LAURETTA DR. & ST. CHARLES DR.



# EAST CARLTON, BRYDEN AND ABERDEEN RD.

