


ROUNDABOUT DETAIL

SCALE IN FEET

MTJ
ENGINEERING

WWW.MTJENGINEERING.COM

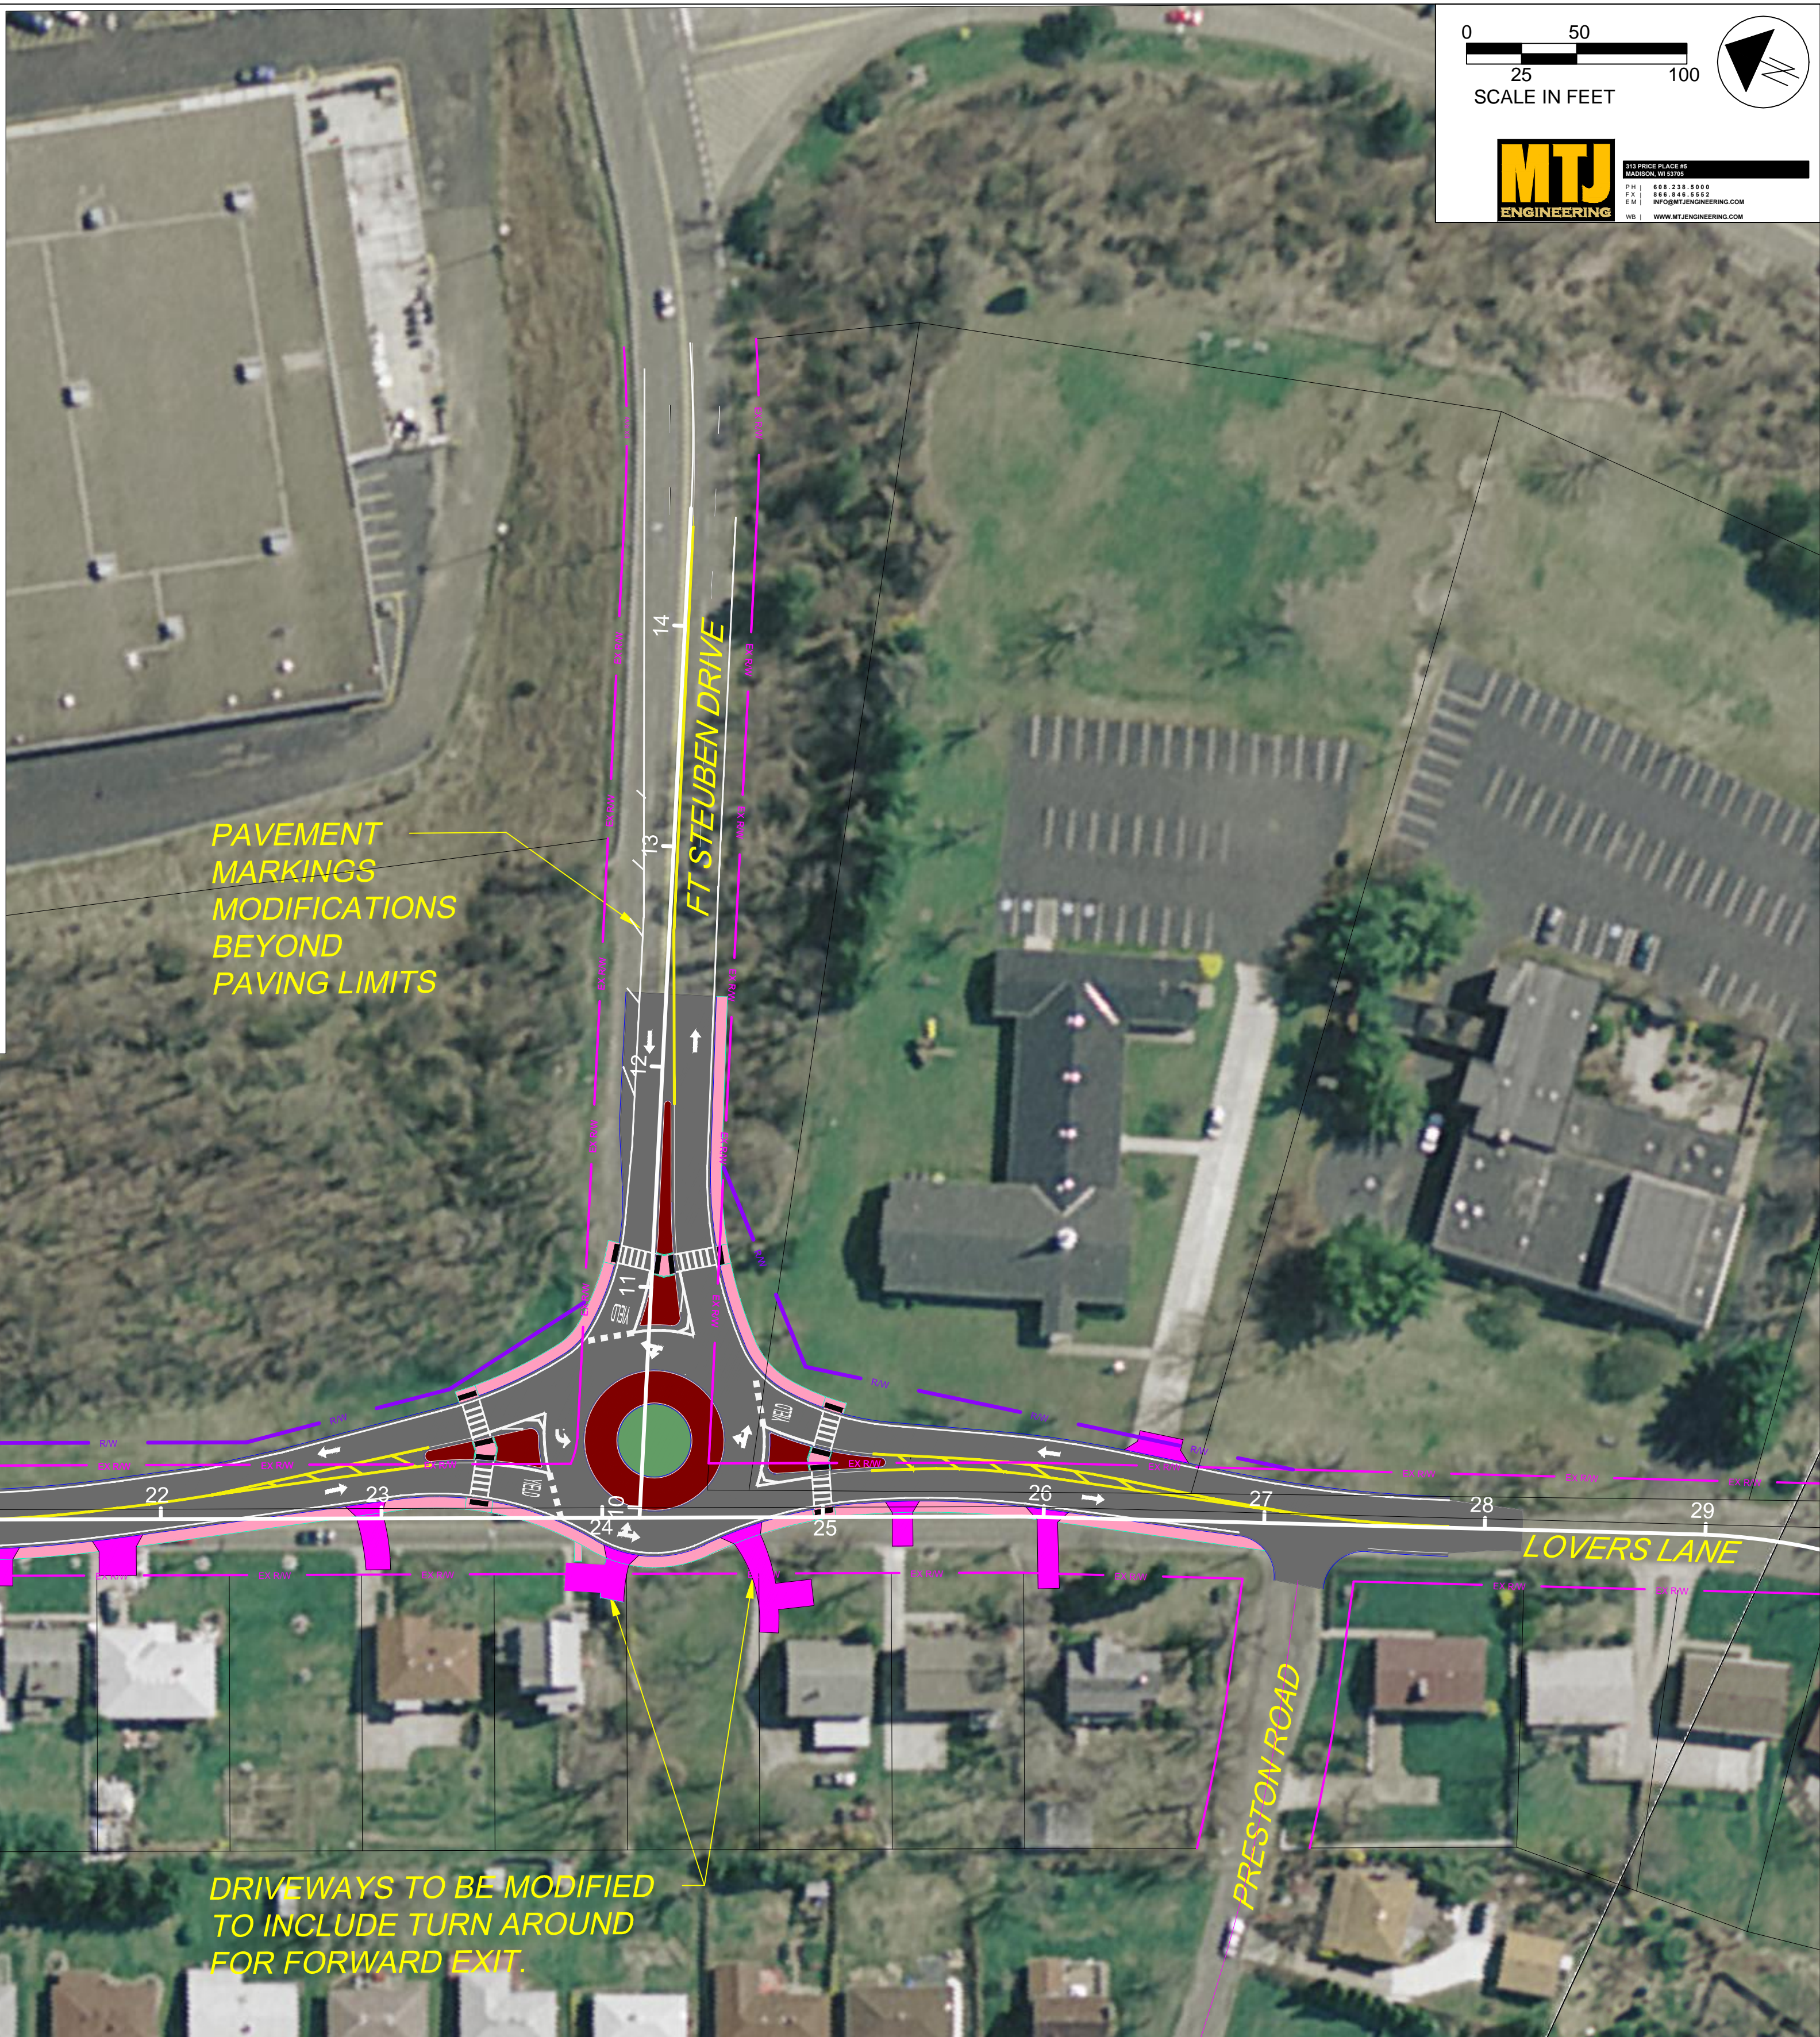

DRIVEWAYS TO BE MODIFIED
TO INCLUDE TURN AROUND
FOR FORWARD EXIT.

PRELIMINARY DESIGN OPTION
ROUNDABOUT
LOVERS LANE & FT STEUBEN DRIVE INTERSECTION